



Department of Transportation

8/21/17

ANDREW M. CUOMO
Governor

9/19/17

MATTHEW J. DRISCOLL
Commissioner

JOSEPH T. BROWN, P.E.
Regional Director

August 25, 2017

Honorable Marvin Natiss
Mayor, Village of North Hills
1 Shelter Rock Road
North Hills, NY 11576

REC'D
AUG 30 2017 11:32 A
VILLAGE OF NORTH HILLS

**PIN 0229.52.101
CRACK SEALING AND JOINT OVERLAY REPAIR CONTRACT
495I FROM QUEENS/NASSAU COUNTY LINE TO WILLIS AVENUE
TOWN OF NORTH HEMPSTEAD
NASSAU COUNTY**

Dear Mayor Natiss:

This letter is to inform you that the subject New York State Department of Transportation (NYSDOT) project, PIN 0229.52, Crack Sealing and Joint Overlay Repair Contract on the Long Island Expressway (495I) from Queens/Nassau County Line to Willis Avenue (Exit 37), Town of North Hempstead, Nassau County, has now entered the design phase of its development.

PIN 0229.52 was initiated to preserve the existing pavement and extend its service life with a cost effective treatment. The work mainly includes the cleaning and sealing of minor cracks and joint overlay repairs at major cracks. For your reference, we have included a Location Map for this project.

The anticipated letting is tentatively scheduled for the spring of 2018 with an estimated construction start in the summer of 2018.

We would appreciate your assistance in addressing community concerns or conflicts by sharing this information with key business and community groups in your district.

August 25, 2017
Page 2

Thank you for your interest in transportation issues and for your efforts on behalf of your constituents. If I can be of any further assistance please feel free to contact me or Nicole Jones, the Long Island Director of External and Government Relations, at 631-952-6632.

Sincerely,

A handwritten signature in black ink, appearing to be 'J. Brown', with a long horizontal flourish extending to the right.


Joseph T. Brown
Regional Director

cc: Nicole Jones, Long Island Director of External and Government Relations

Enclosure

FILE NAME = 022452_crb_1oc_01.dgn
 DATE/TIME = 15-AUG-2017 08:34
 USER = mngcoar3p

CRACK SEALING AND JOINT OVERLAY REPAIRS
 495I / SH 56-4 & SH 56-3
 TOWN OF NORTH HEMPSTEAD
 COUNTY: NASSAU
 PIN 0229,52

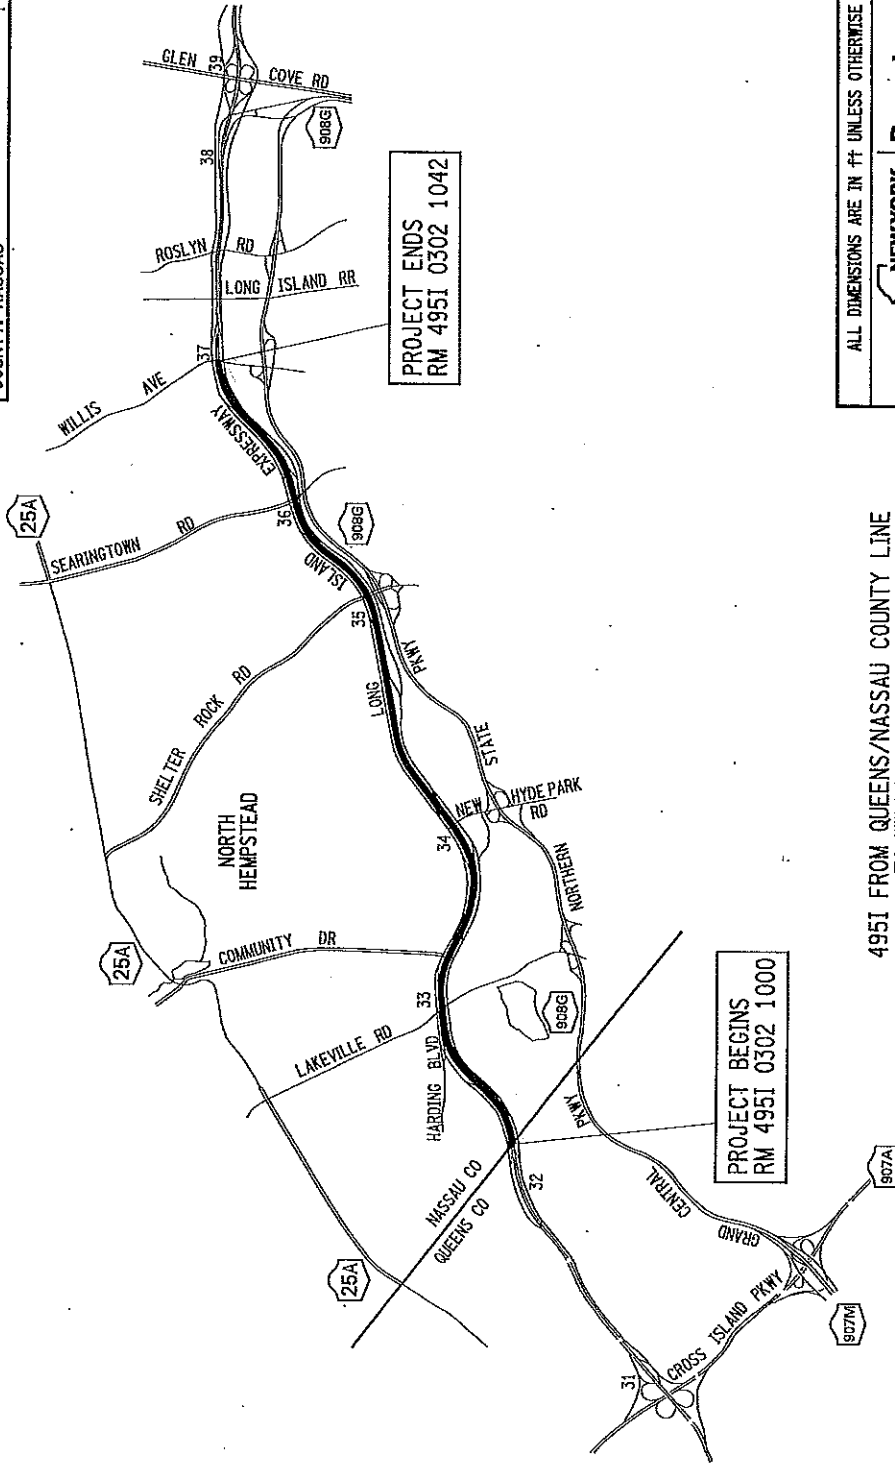

495I FROM QUEENS/NASSAU COUNTY LINE
 TO WILLIS AVE. (EXIT 37)
 NOT TO SCALE

ALL DIMENSIONS ARE IN FT UNLESS OTHERWISE NOTED



Department of
 Transportation

LOCATION MAP LM-01 REGION 10